


UBICACION SIN ESCALA

CUADRO DE CONSTRUCCION POLIGONO 5						
LADO		RUMBO	DISTANCIA	V	C O O R D E N A D A S	
EST	PV				Y	X
				1	3,879.9870	4,221.1960
1	2	S 39°10'54.82" E	26.96	2	3,859.0890	4,238.2289
2	3	S 37°57'21.71" W	84.04	3	3,792.8220	4,186.5373
3	4	N 40°14'04.43" W	9.51	4	3,800.0844	4,180.3926
4	5	N 40°10'21.24" W	17.46	5	3,813.4281	4,169.1272
5	1	N 38°02'09.42" E	84.51	1	3,879.9870	4,221.1960
SUPERFICIE = 2,220.44 m2						

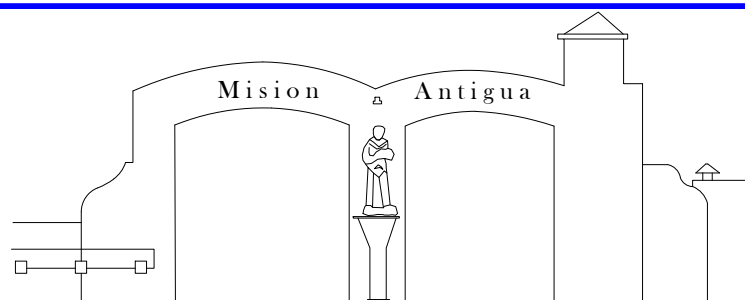

Mision Antigua

Villa de Santiago, N.L.

Plano

PLANO TOPOGRAFICO LOTE DE TERRENO LIMITES Y CURVAS DE NIVEL

Levanto: JUAN MANUEL GUTIERREZ M
JAVIER VELAZQUEZ VEGA
Dibujo: JUAN JOSE ESCALERA GARCIA

Escala
1:500

MONTERREY, N.L. A 10 DE SEPTIEMBRE DEL 2022

No
1