

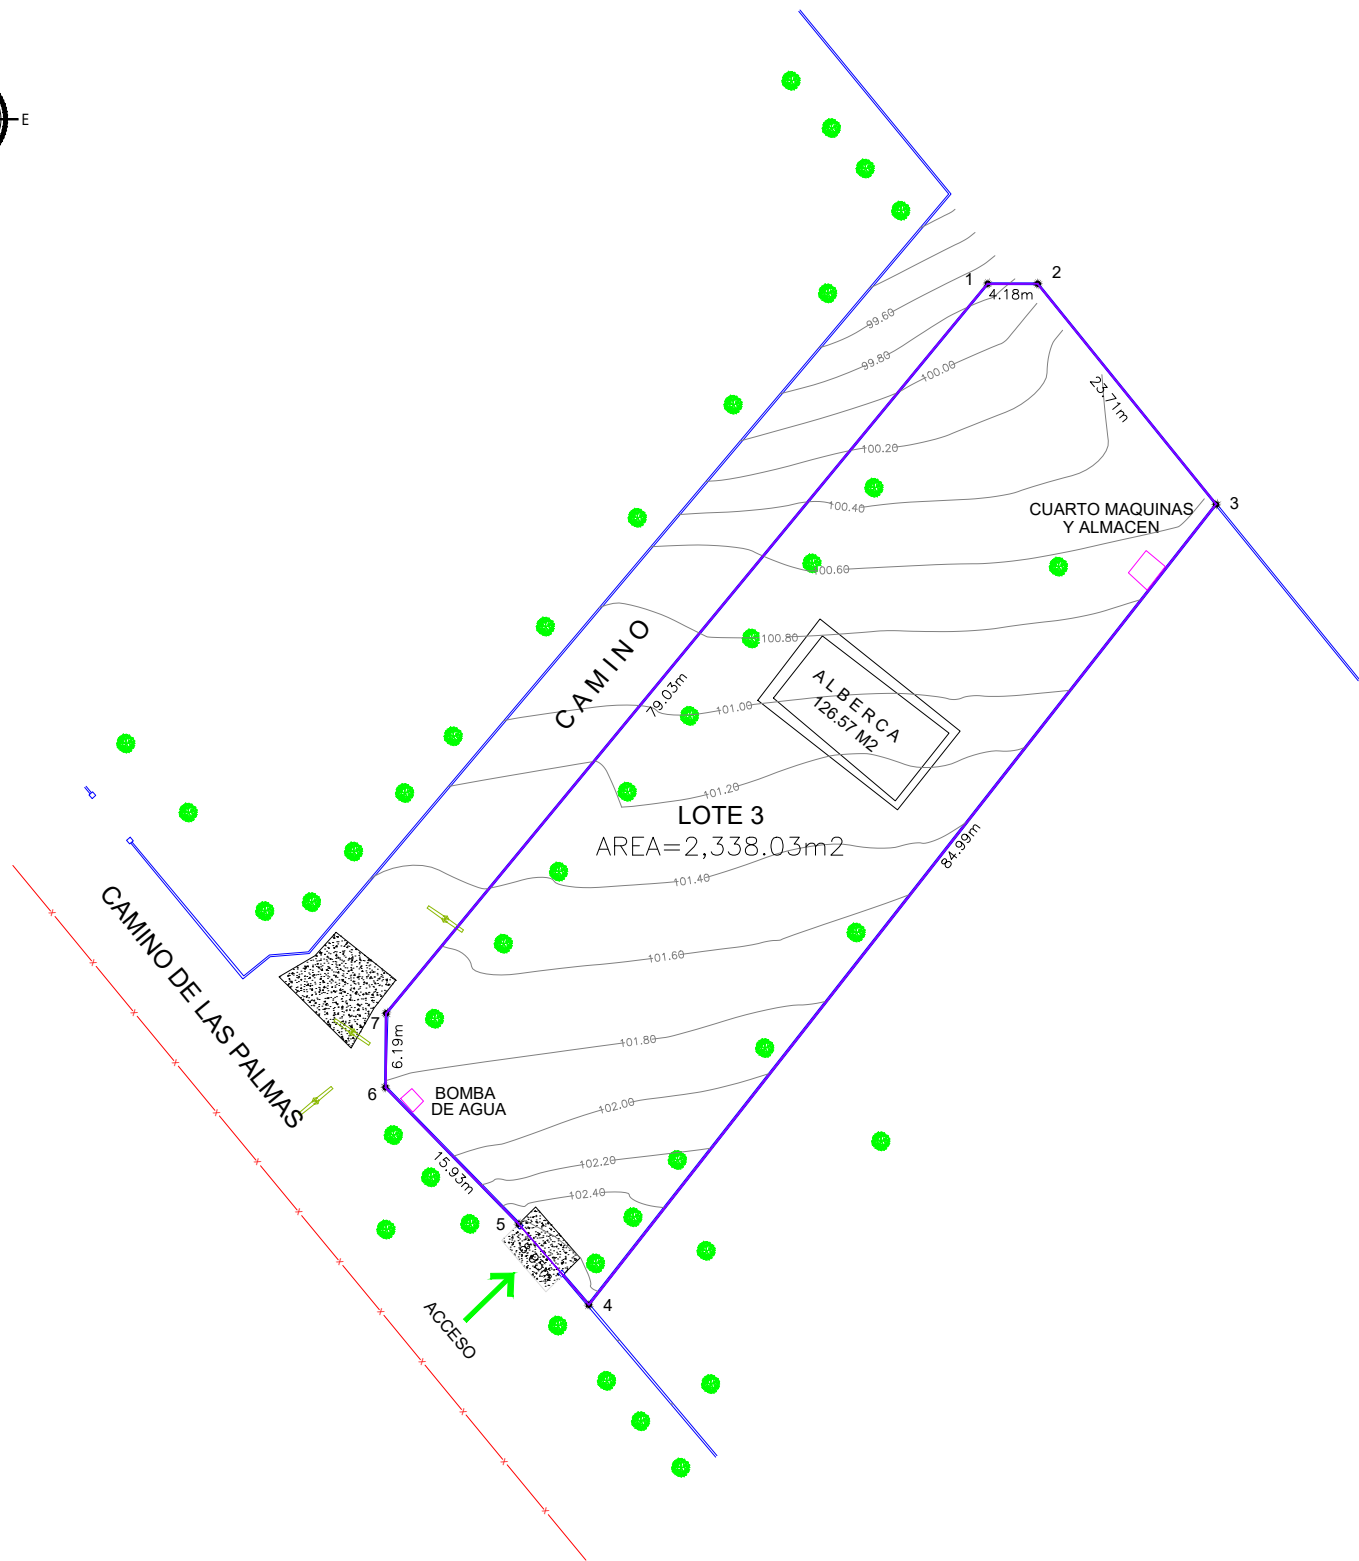


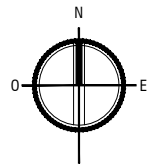

UBICACION SIN ESCALA

CUADRO DE CONSTRUCCION POLIGONO 3						
LADO		RUMBO	DISTANCIA	V	C O O R D E N A D A S	
EST	PV				Y	X
				1	3,919.6800	4,184.8487
1	2	S 89°55'42.81" E	4.18	2	3,919.6748	4,189.0317
2	3	S 38°56'59.79" E	23.71	3	3,901.2342	4,203.9380
3	4	S 38°05'29.10" W	84.99	4	3,834.3413	4,151.5034
4	5	N 40°54'28.72" W	8.95	5	3,841.1081	4,145.6401
5	6	N 44°17'14.26" W	15.93	6	3,852.5142	4,134.5143
6	7	N 00°32'28.95" E	6.19	7	3,858.7008	4,134.5727
7	1	N 39°30'17.08" E	79.03	1	3,919.6800	4,184.8487
SUPERFICIE = 2,338.03 m2						

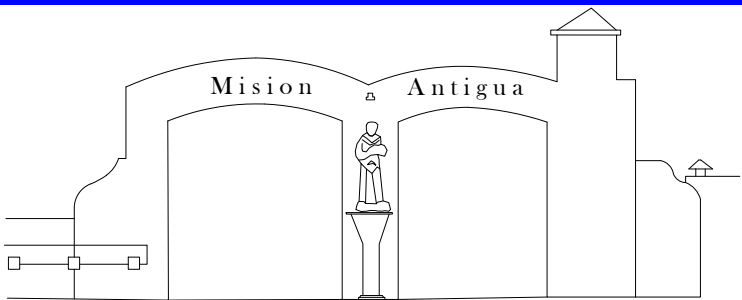

Mision Antigua

Villa de Santiago, N.L.

Plano

PLANO TOPOGRAFICO LOTE DE TERRENO LIMITES Y CURVAS DE NIVEL

Levanto: JUAN MANUEL GUTIERREZ M
JAVIER VELAZQUEZ VEGA
Dibujo: JUAN JOSE ESCALERA GARCIA

Escala
1:500

MONTERREY, N.L. A 10 DE SEPTIEMBRE DEL 2022

No
1