

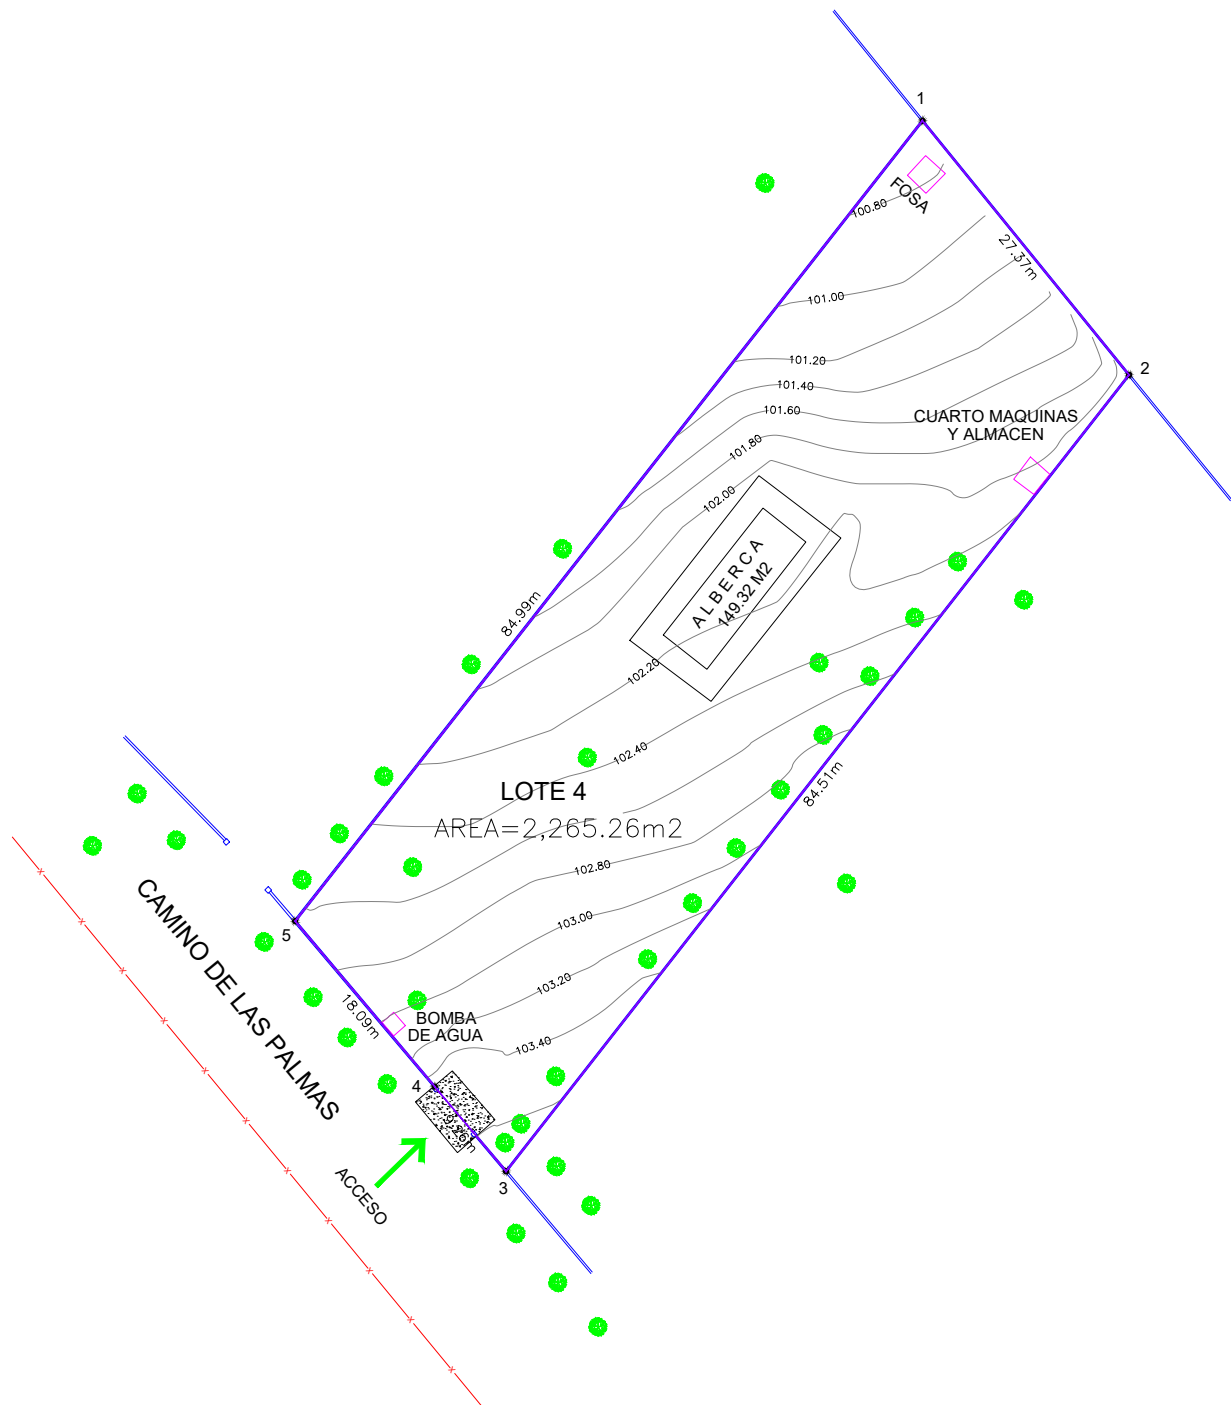


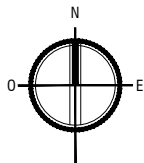

UBICACION SIN ESCALA

CUADRO DE CONSTRUCCION POLIGONO 4						
LADO		RUMBO	DISTANCIA	V	C O O R D E N A D A S	
EST	PV				Y	X
				1	3,901.2342	4,203.9380
1	2	S 39°05'05.54" E	27.37	2	3,879.9869	4,221.1959
2	3	S 38°02'09.42" W	84.51	3	3,813.4282	4,169.1273
3	4	N 40°07'49.57" W	9.26	4	3,820.5075	4,163.1596
4	5	N 40°07'01.81" W	18.09	5	3,834.3413	4,151.5034
5	1	N 38°05'29.10" E	84.99	1	3,901.2342	4,203.9380
SUPERFICIE = 2,265.26 m2						

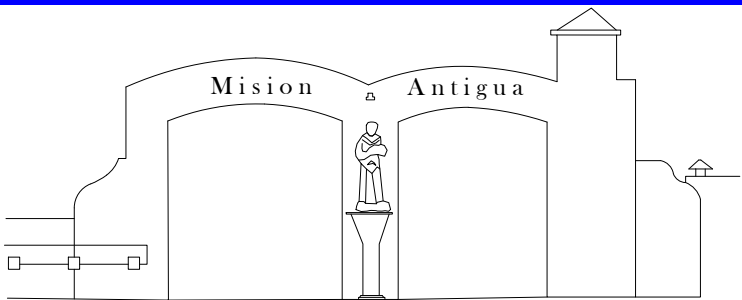

Mision Antigua

Villa de Santiago, N.L.

Plano

PLANO TOPOGRAFICO LOTE DE TERRENO LIMITES Y CURVAS DE NIVEL

Levanto: JUAN MANUEL GUTIERREZ M
JAVIER VELAZQUEZ VEGA
Dibujo: JUAN JOSE ESCALERA GARCIA

Escala
1:500

MONTERREY, N.L. A 10 DE SEPTIEMBRE DEL 2022

No
1