

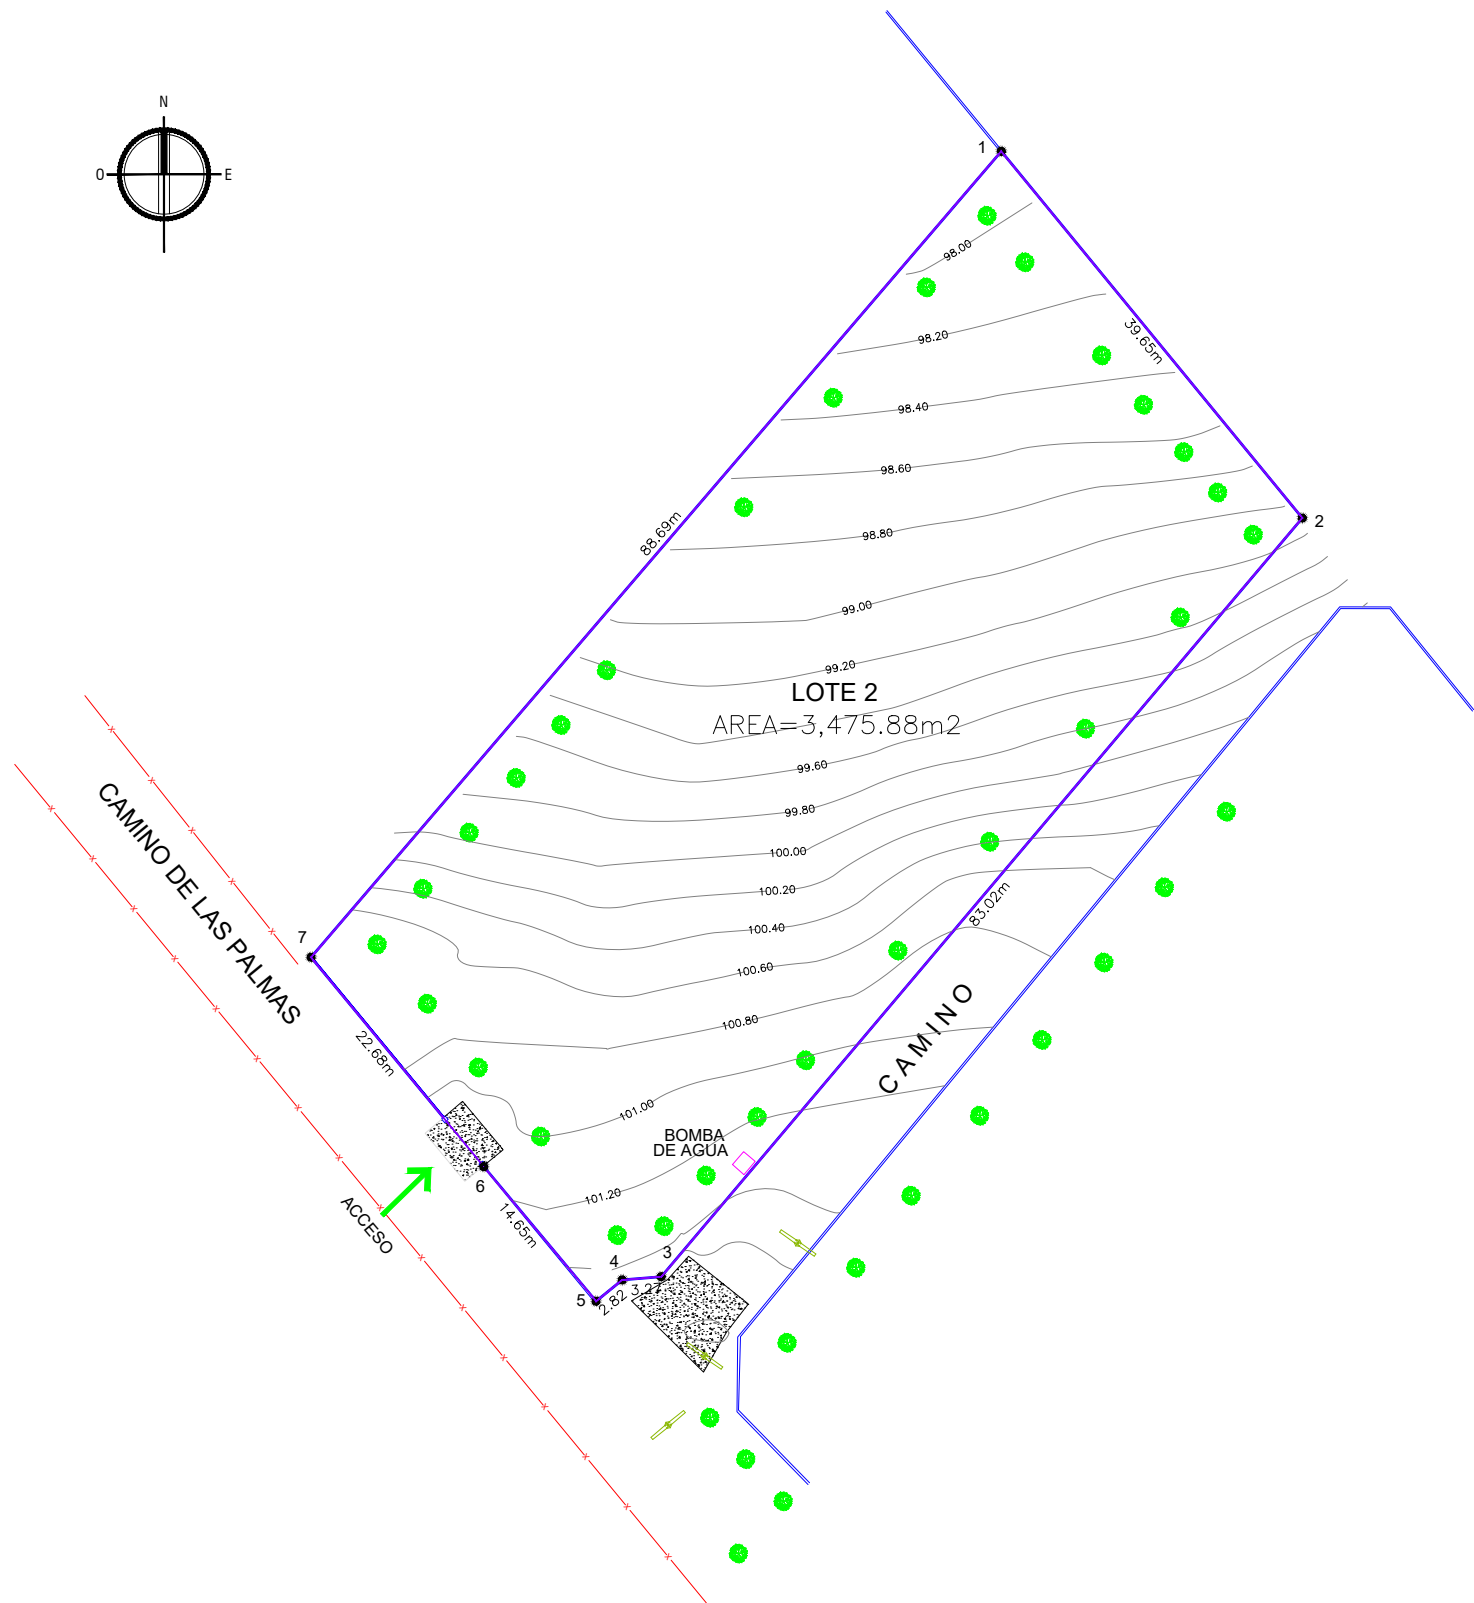


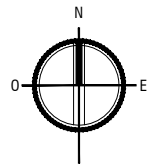

UBICACION SIN ESCALA

CUADRO DE CONSTRUCCION POLIGONO 2						
LADO		RUMBO	DISTANCIA	V	C O O R D E N A D A S	
EST	PV				Y	X
				1	3,957.8270	4,156.5279
1	2	S 39°22'45.25" E	39.65	2	3,927.1767	4,181.6857
2	3	S 40°11'44.96" W	83.02	3	3,863.7658	4,128.1072
3	4	S 85°21'43.49" W	3.27	4	3,863.5015	4,124.8490
4	5	S 50°49'39.61" W	2.82	5	3,861.7170	4,122.6589
5	6	N 39°51'21.57" W	14.65	6	3,872.9664	4,113.2677
6	7	N 39°30'11.00" W	22.68	7	3,890.4691	4,098.8380
7	1	N 40°34'44.44" E	88.69	1	3,957.8270	4,156.5279
SUPERFICIE = 3,475.88 m2						

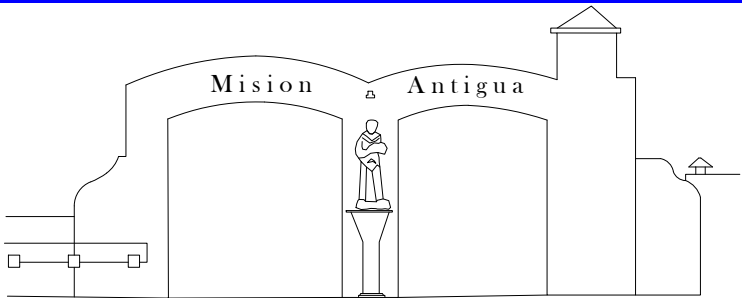

Mision Antigua

Villa de Santiago, N.L.

Plano

PLANO TOPOGRAFICO LOTE DE TERRENO
LIMITES Y CURVAS DE NIVEL

Levanto: JUAN MANUEL GUTIERREZ M
JAVIER VELAZQUEZ VEGA
Dibujo: JUAN JOSE ESCALERA GARCIA

Escala
1:500

MONTERREY, N.L. A 10 DE SEPTIEMBRE DEL 2022

No
1