

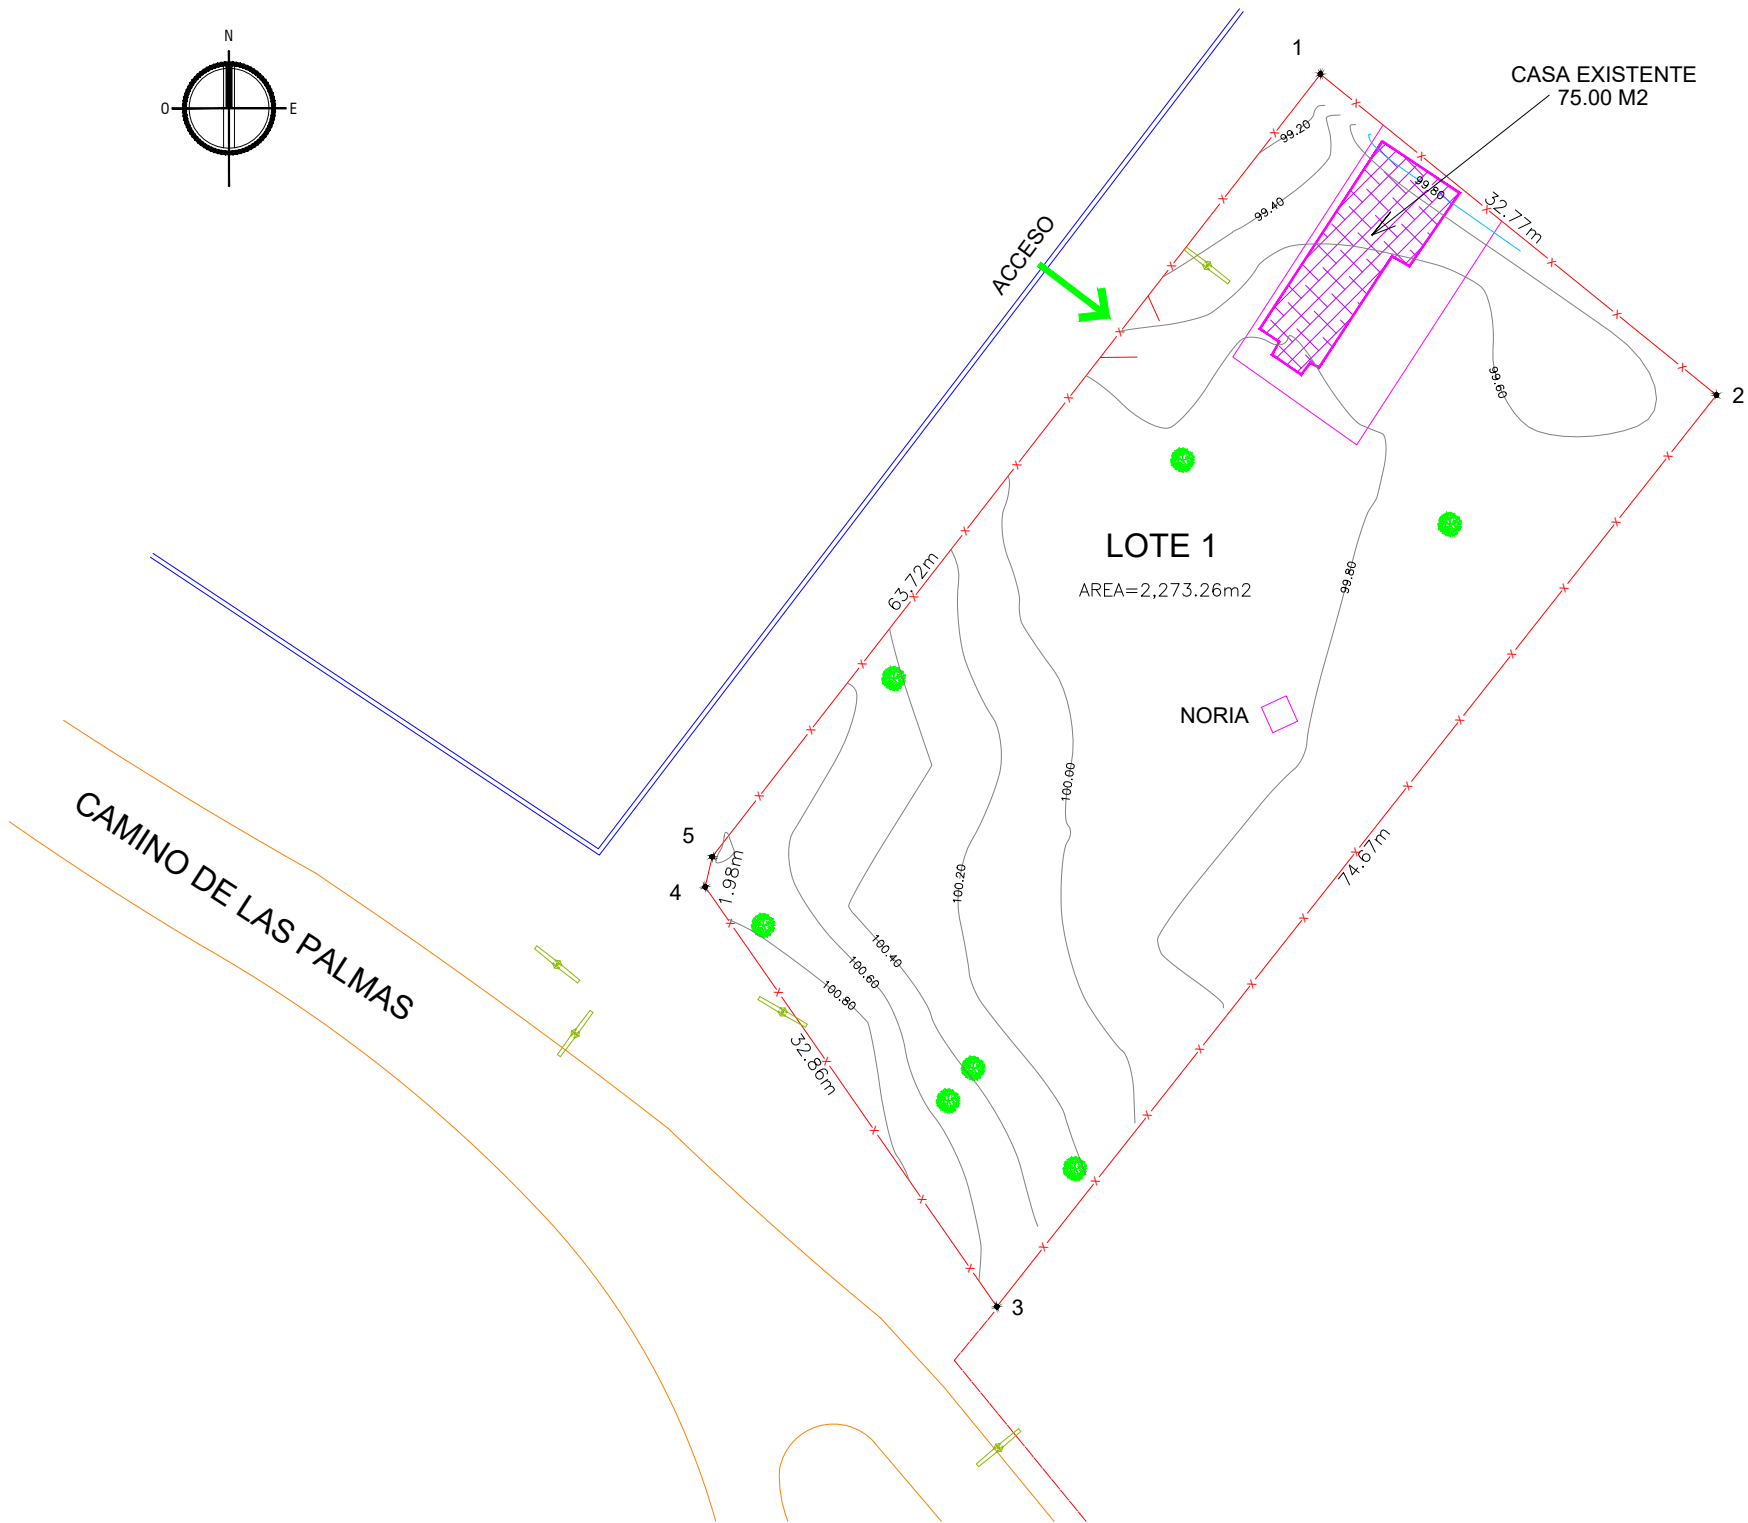


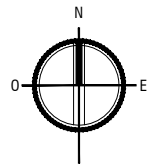

UBICACION SIN ESCALA

CUADRO DE CONSTRUCCION POLIGONO 1						
LADO		RUMBO	DISTANCIA	V	C O O R D E N A D A S	
EST	PV				Y	X
				1	4,153.7388	3,972.1922
1	2	S 50°59'23.67" E	32.77	2	4,133.1120	3,997.6550
2	3	S 38°17'35.04" W	74.67	3	4,074.5072	3,951.3833
3	4	N 34°47'13.51" W	32.86	4	4,101.4940	3,932.6360
4	5	N 13°06'41.47" E	1.98	5	4,103.4260	3,933.0860
5	1	N 37°51'23.72" E	63.72	1	4,153.7388	3,972.1922
SUPERFICIE = 2,273.26 m2						

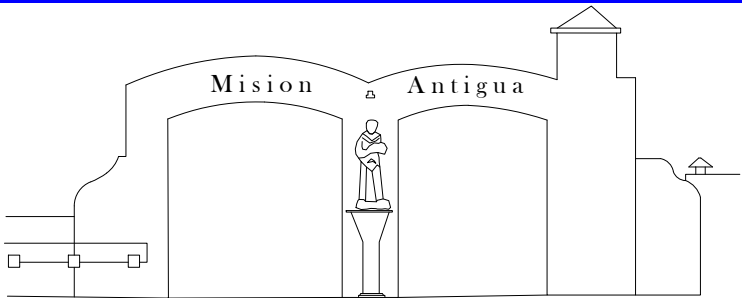

Mision Antigua

Villa de Santiago, N.L.

Plano

PLANO TOPOGRAFICO LOTE DE TERRENO
LIMITES Y CURVAS DE NIVEL

Levanto: JUAN MANUEL GUTIERREZ M
JAVIER VELAZQUEZ VEGA

Dibujo: JUAN JOSE ESCALERA GARCIA

Escala
1:500

MONTERREY, N.L. A 10 DE SEPTIEMBRE DEL 2022

No
1